


ประตูน้ำกั้นยก เหล็กหล่อธรรมดา

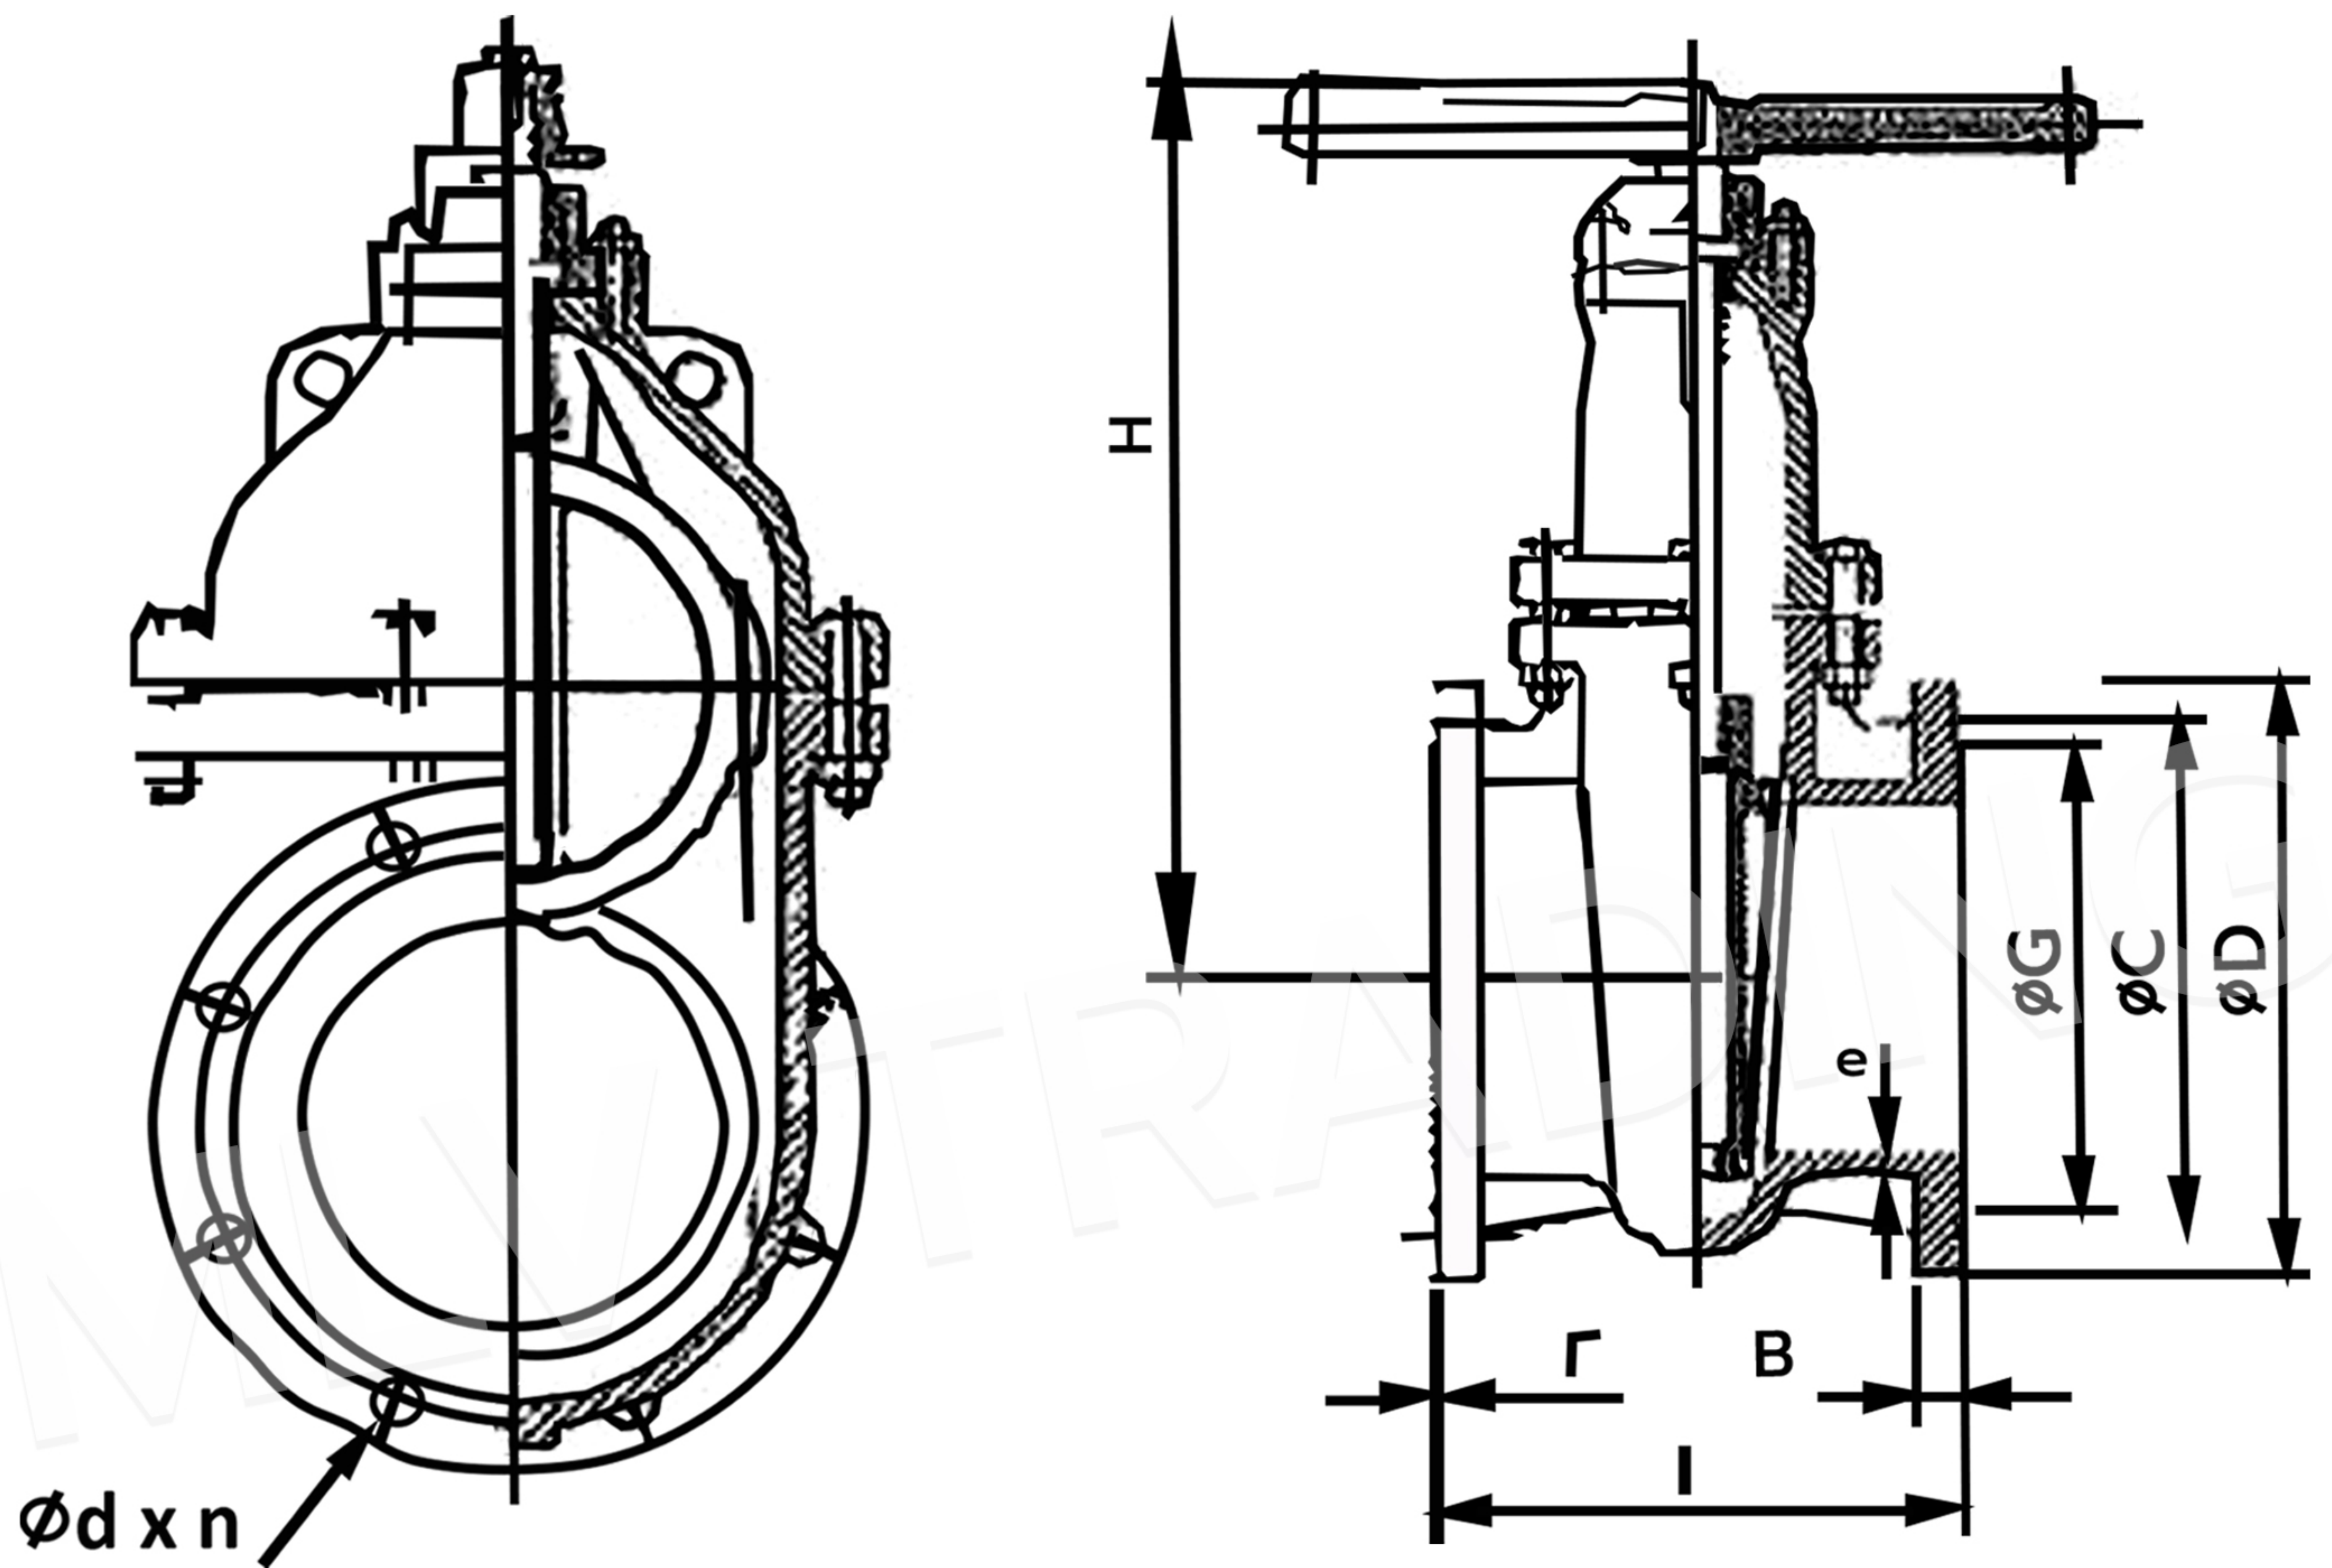

DIMENSIONS										
DN	D	C	G	F	B	L	e	H	d	n
80	194	160	130	3	14	144	7	213	19	4
100	213	180	150	3	14	160	7	260	19	4
150	285	240	207	3	18	215	10	365	23	8
200	340	295	257	3	20	240	10	500	23	8
250	393	350	308	3	20	268	15	610	23	12
300	445	400	365	3	20	302	15	710	23	12